



SIDE ELEVATION

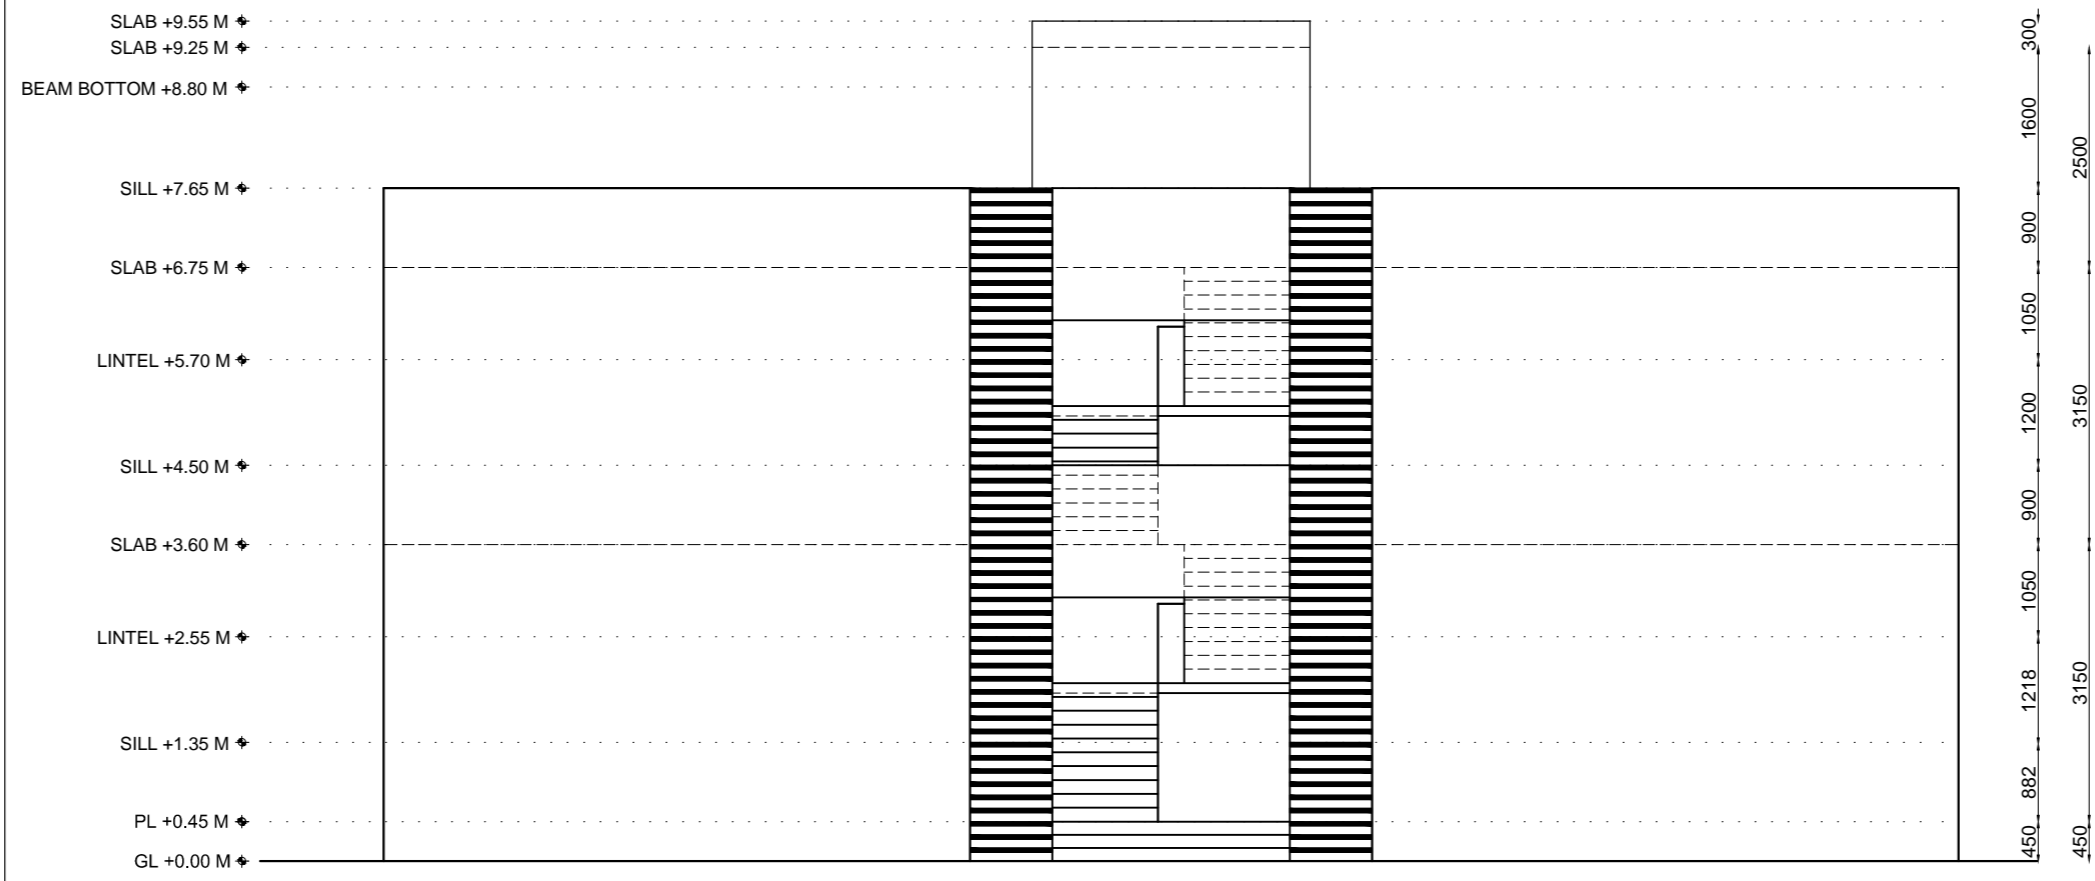

ELEVATION

TENDER DRAWING
DATE=25.03.2017

	TITLE ELEVATION & SIDE ELEVATION(SOMNATH)	NAME OF BUILDING 1 BHK - STAFF QTRS AT SOMNATH	SCALE ---	DATE 12.09.2016	DEALT ROHIT	DRG NO AR-00-03
	PROJECT PROPOSED STAFF QUARTERS	CLIENT SHREE SOMNATH TRUST AT PRABHAS PATAN, TA. VERAVAL, DIST. JUNAGADH	 TORARCH ARCHITECTS 303, SUPATH APARTMENT, 3rd FLOOR, VIJAY CHAR RASTA, NAVRANGPURA, AHMEDABAD. (M) 9824312565 (O) 079 30025242 Mail : torarchitects@gmail.com			