



SECTION B-B

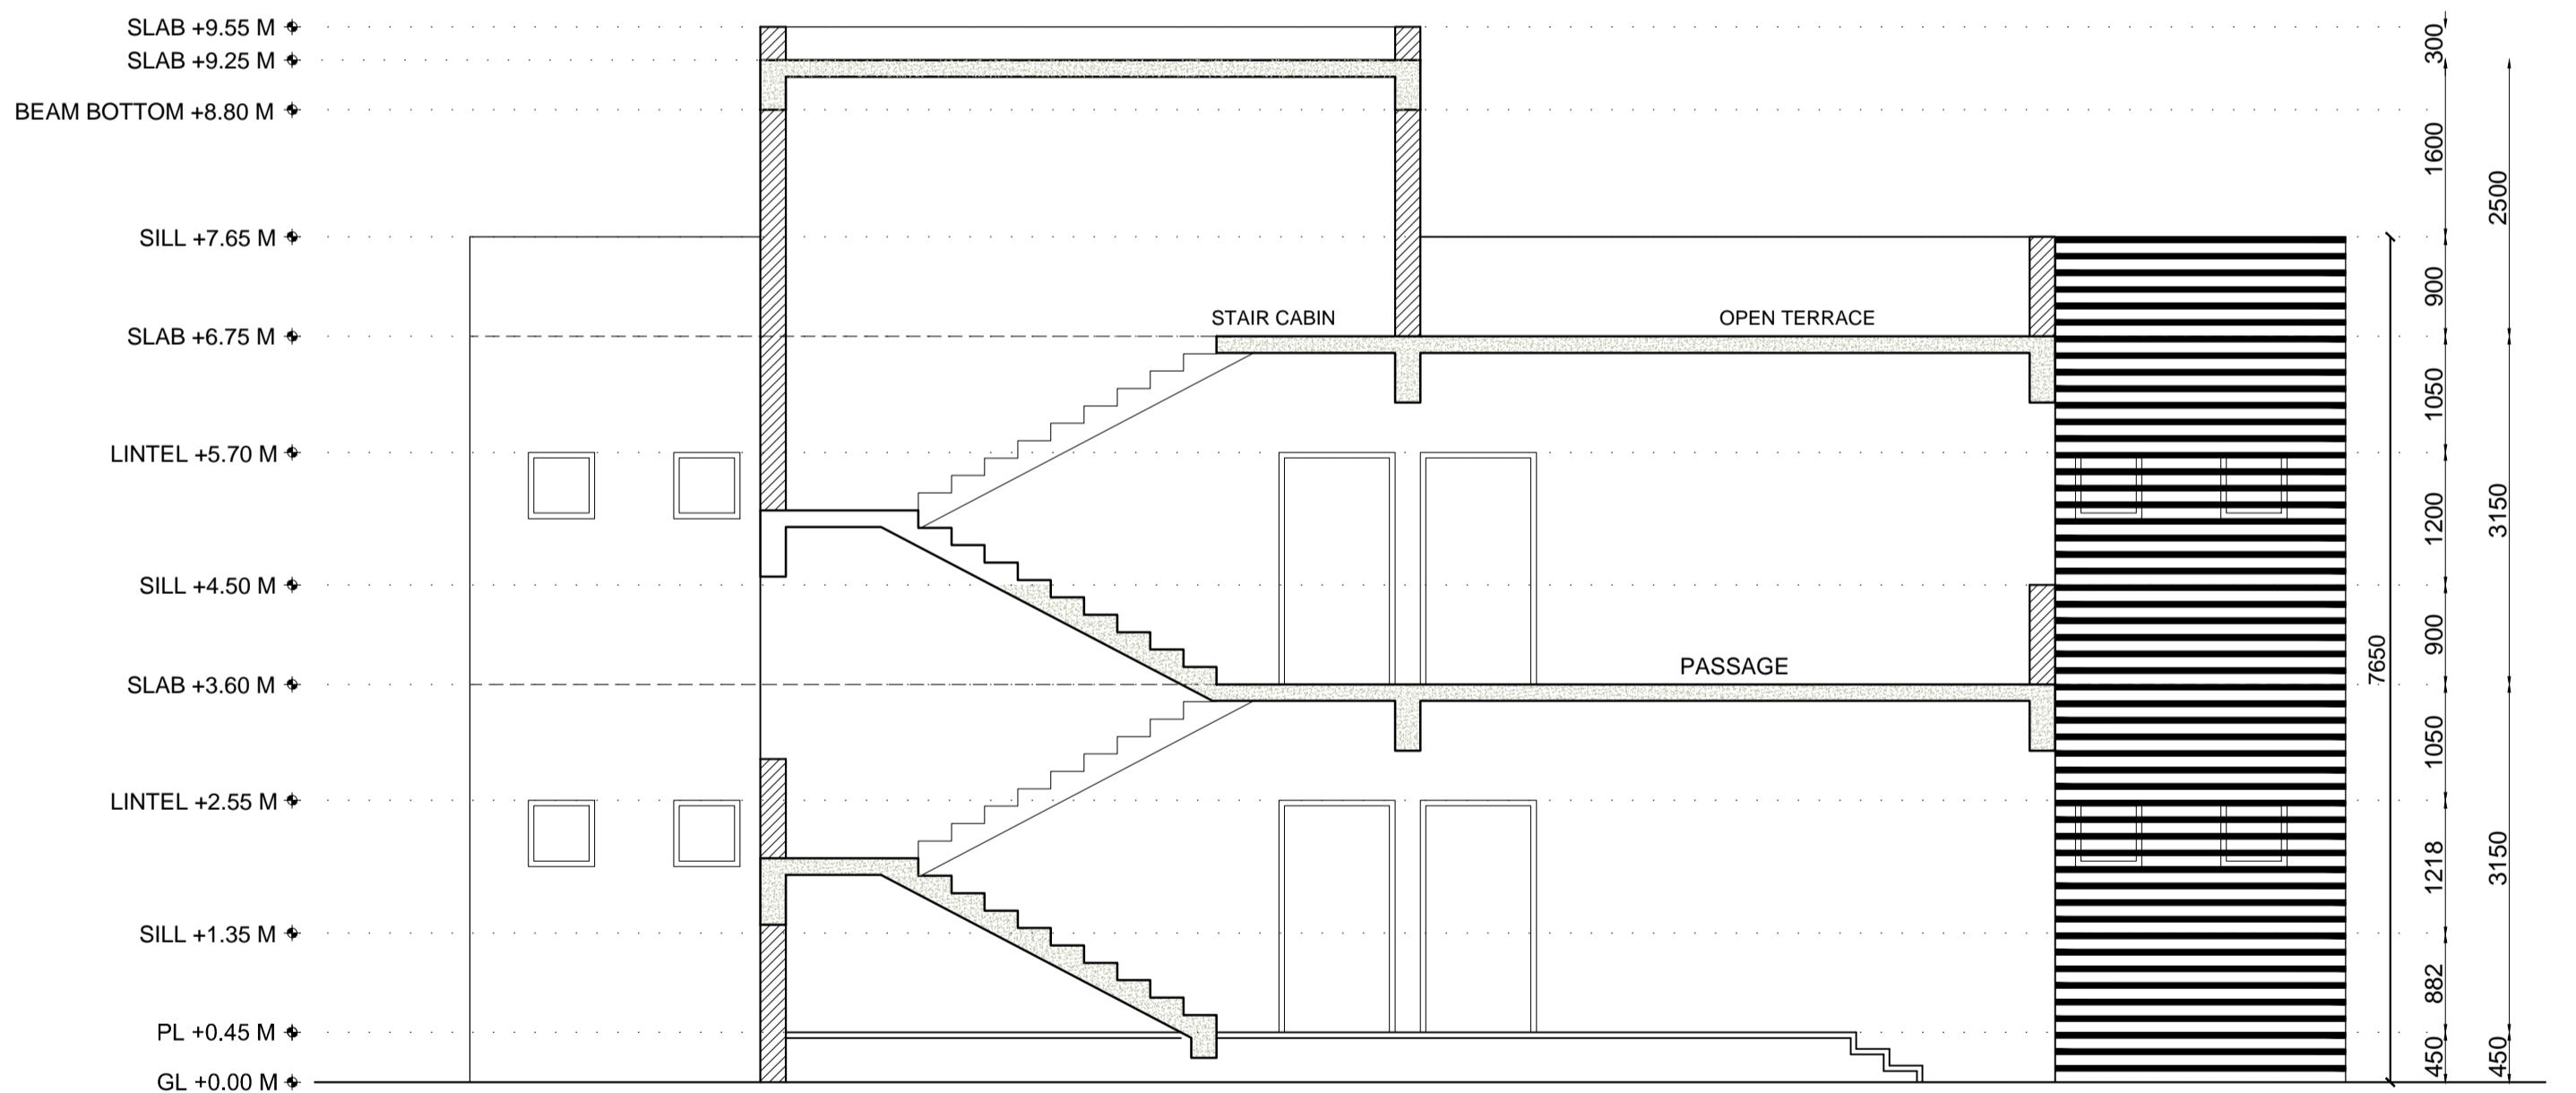

SECTION A-A

TENDER DRAWING
DATE=25.03.2017

TITLE SECTION A A', SECTION B B' (SOMNATH)	NAME OF BUILDING 1 BHK - STAFF QTRS AT SOMNATH	SCALE	DATE	DEALT	DRG NO
		—	12.09.2016	ROHIT	AR-00-03
PROJECT PROPOSED STAFF QUARTERS	CLIENT SHREE SOMNATH TRUST AT PRABHAS PATAN, TA. VERAVAL, DIST. JUNAGADH	 TORARCH ARCHITECTS 303, SUPATH APARTMENT, 3rd FLOOR, VIJAY CHAR RASTA, NAVRANGPURA, AHMEDABAD. (M) 9824312565 (O) 079 30025242 Mail : torarcharchitects@gmail.com			